




NORTH

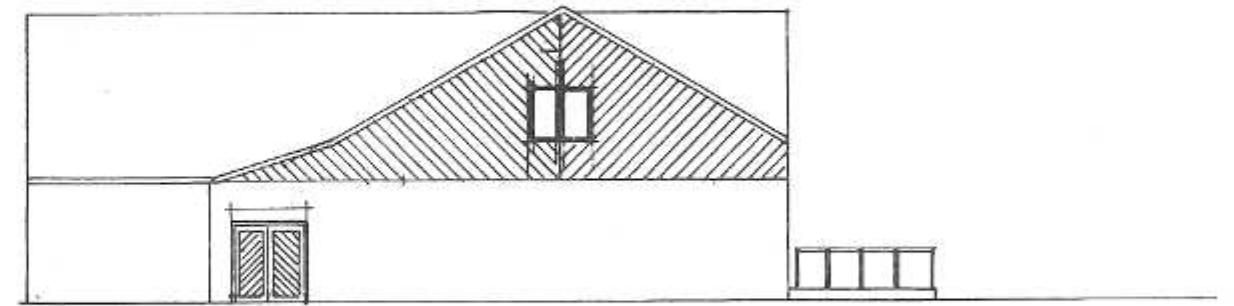

WEST

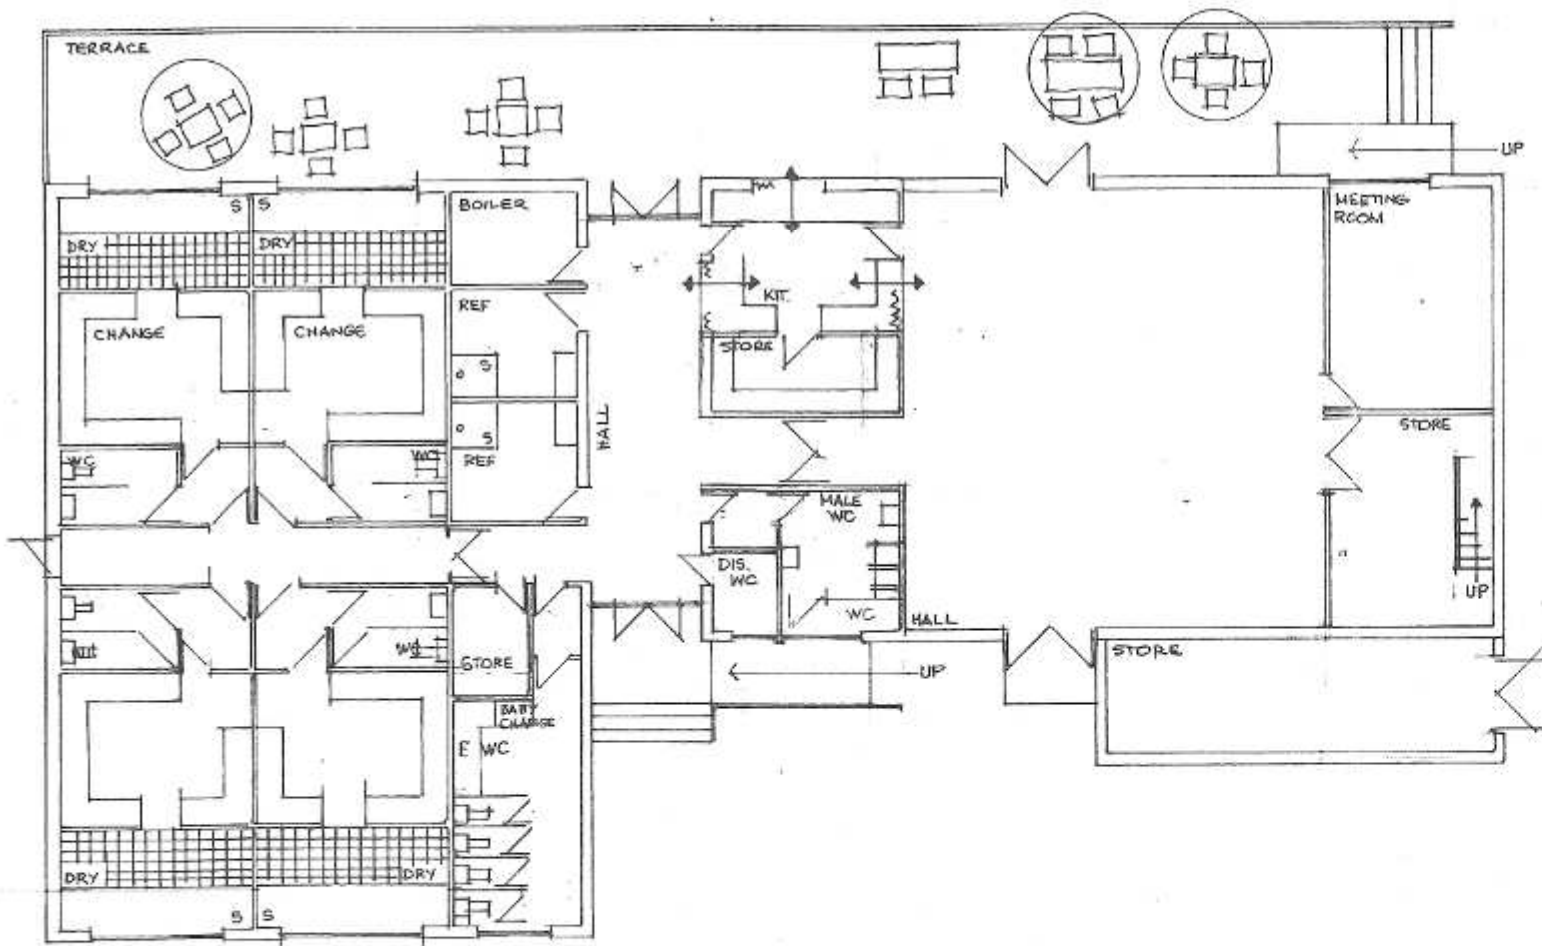

GF. PLAN

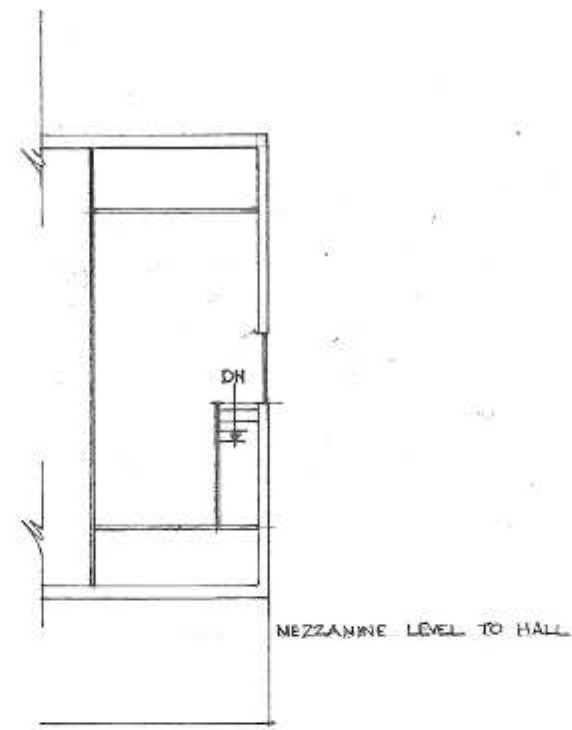

MEZZANINE LEVEL TO HALL

MICHAEL A CLYNCH
 Dip. Arch. Dip. T. P. A.R.I.B.A.
 Architect & Town Planner
 14 Huddersfield Road, Ingbirchworth
 Sheffield S36 7GF Tel: 01226 766308